

STRATA PLAN BCS 679

DEPOSITED AND REGISTERED IN THE
LAND TITLE OFFICE AT NEW WESTMINSTER, B.C.
JAN 30, 2004

B. Beggs 108 REGISTRAR
BW 41912 - BW 42118



OWNER
CONCORD PACIFIC GROUP INC.
(INC. No. A-56238)


Name: DAVID NEGRIN
Authorized Signatory
Name: MAT AEEHAJ
Authorized Signatory


WITNESS AS BOTH SIGNATURES
Name: REINHARD JACKSON
ADDRESS: 1700-666 BURNBUSH ST.
Vancouver, B.C.
OCCUPATION: Lawyer


MORTGAGEE
HSBC BANK CANADA
Name: Paul Truong
Authorized Signatory
Name: Joseph Young
Authorized Signatory


WITNESS AS BOTH SIGNATURES
Name: SANDY HAYES
ADDRESS: 885 WEST GEORGINA ST.
Vancouver, B.C.
OCCUPATION: COMMERCIAL CREDIT OFFICER


PROFESSIONAL LAND SURVEYORS
4, 1700 9th AVENUE
SUITE 201, B.C. VAN 354
T. 604-513-9611 F. 604-513-2202

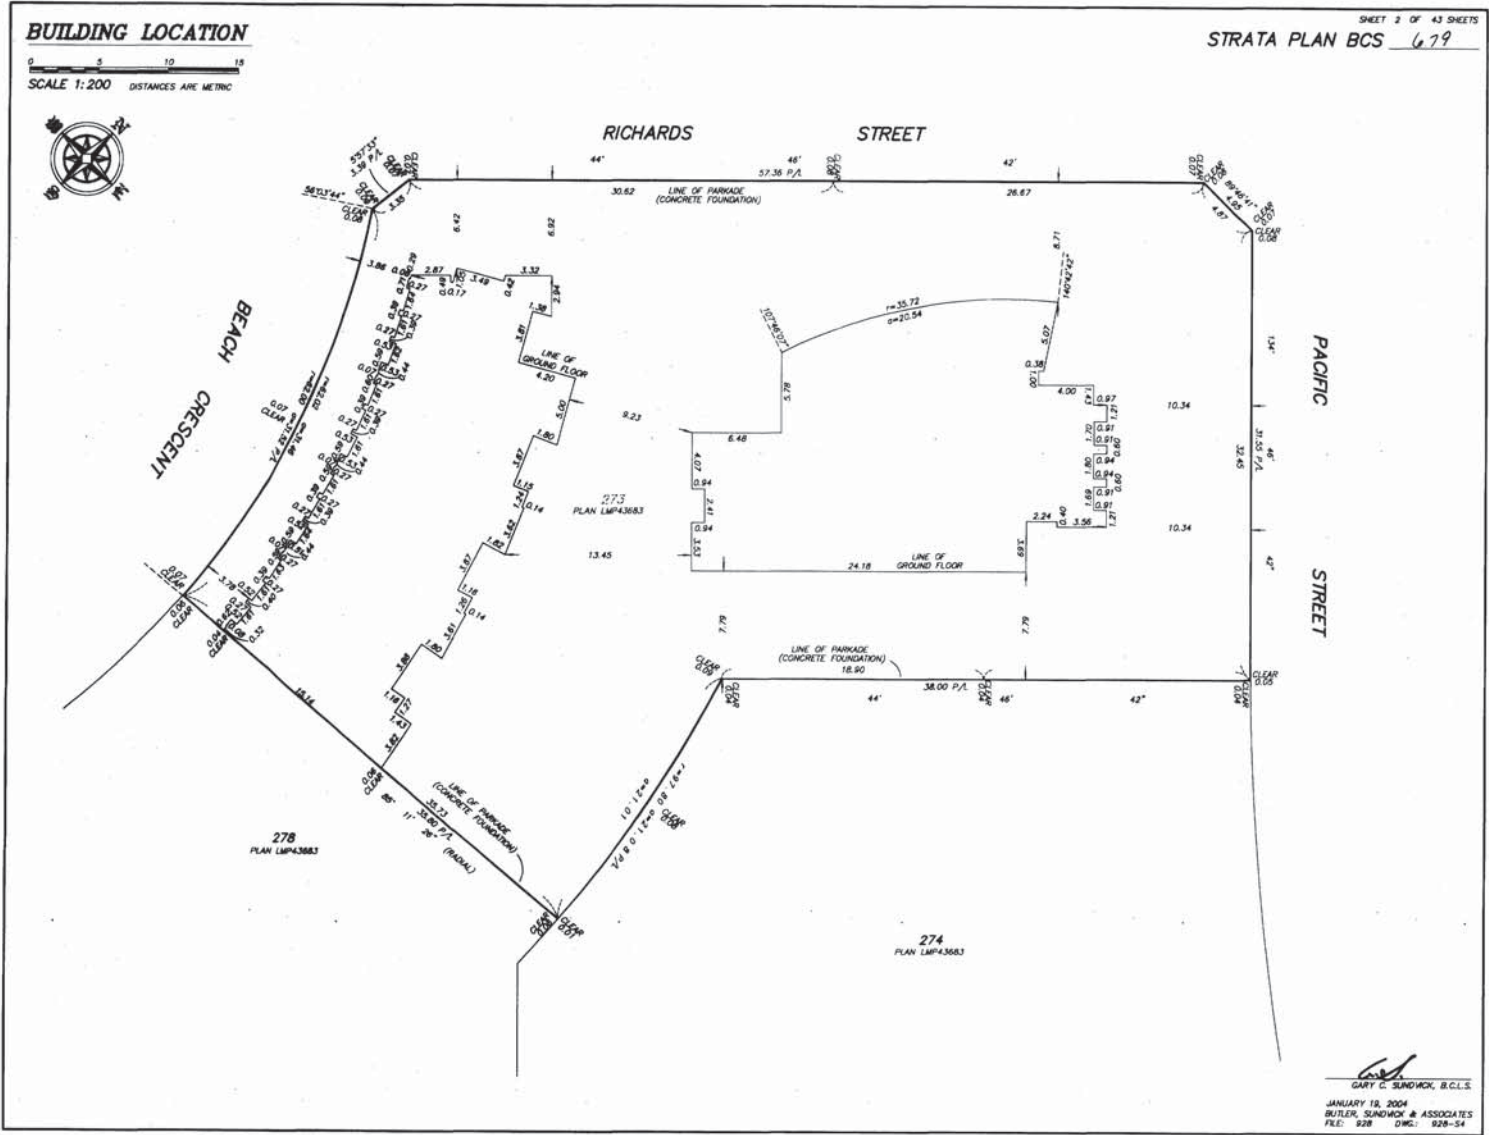


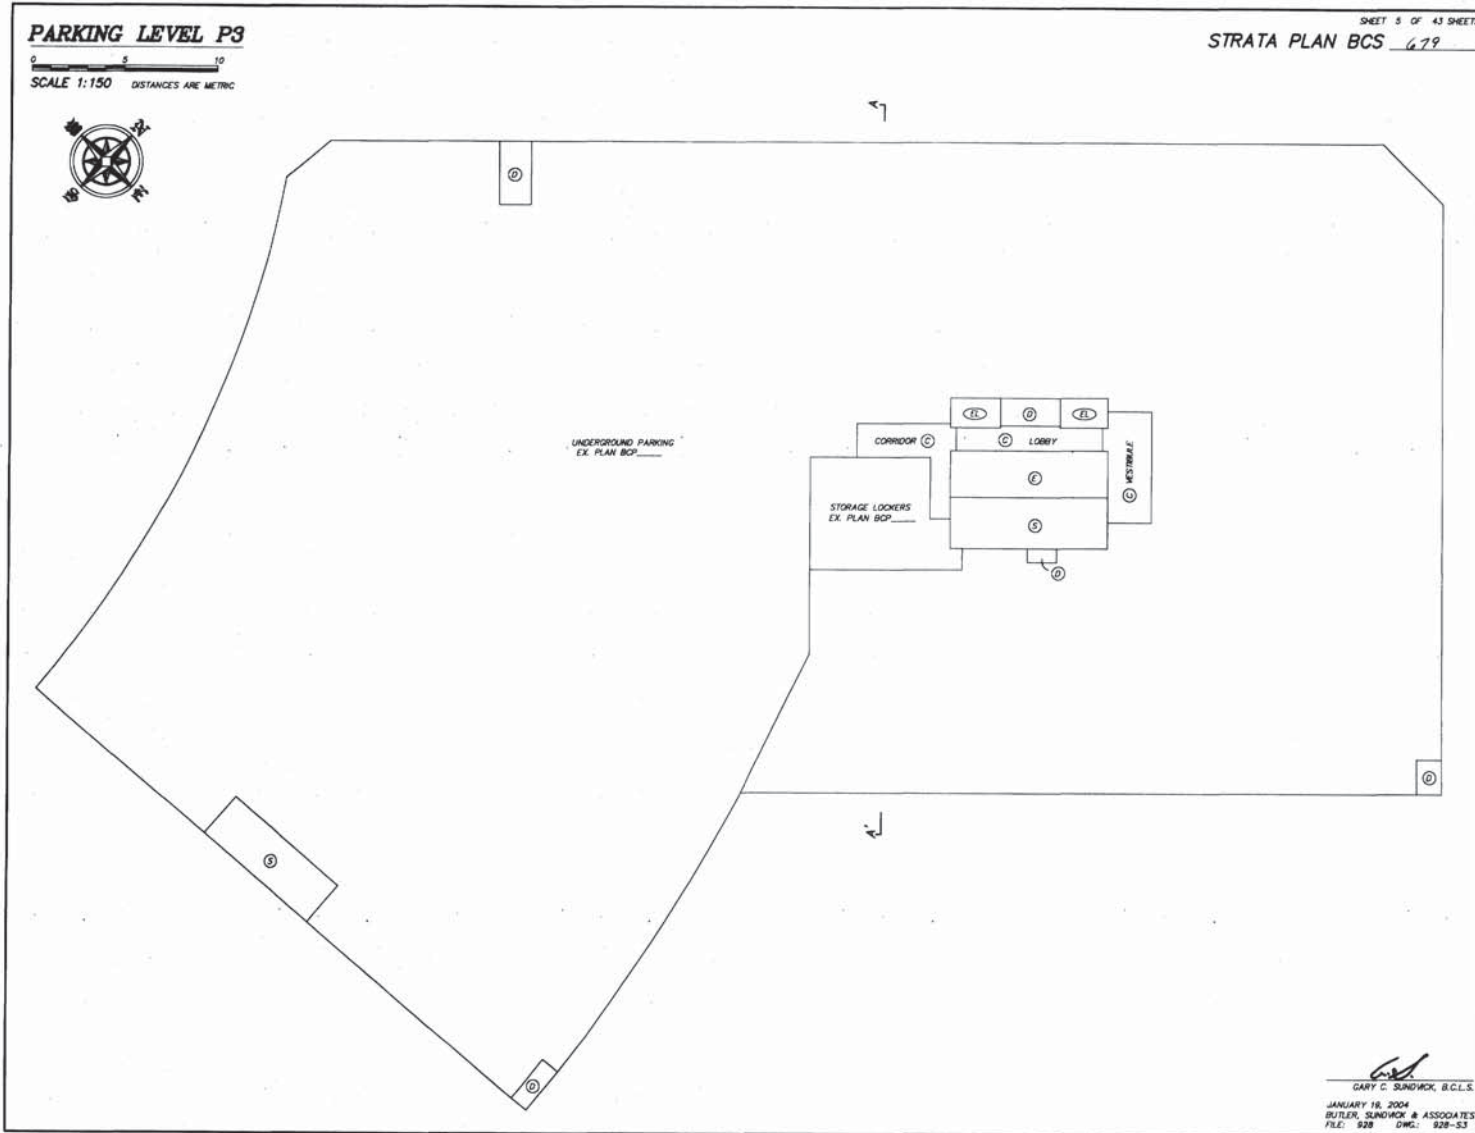


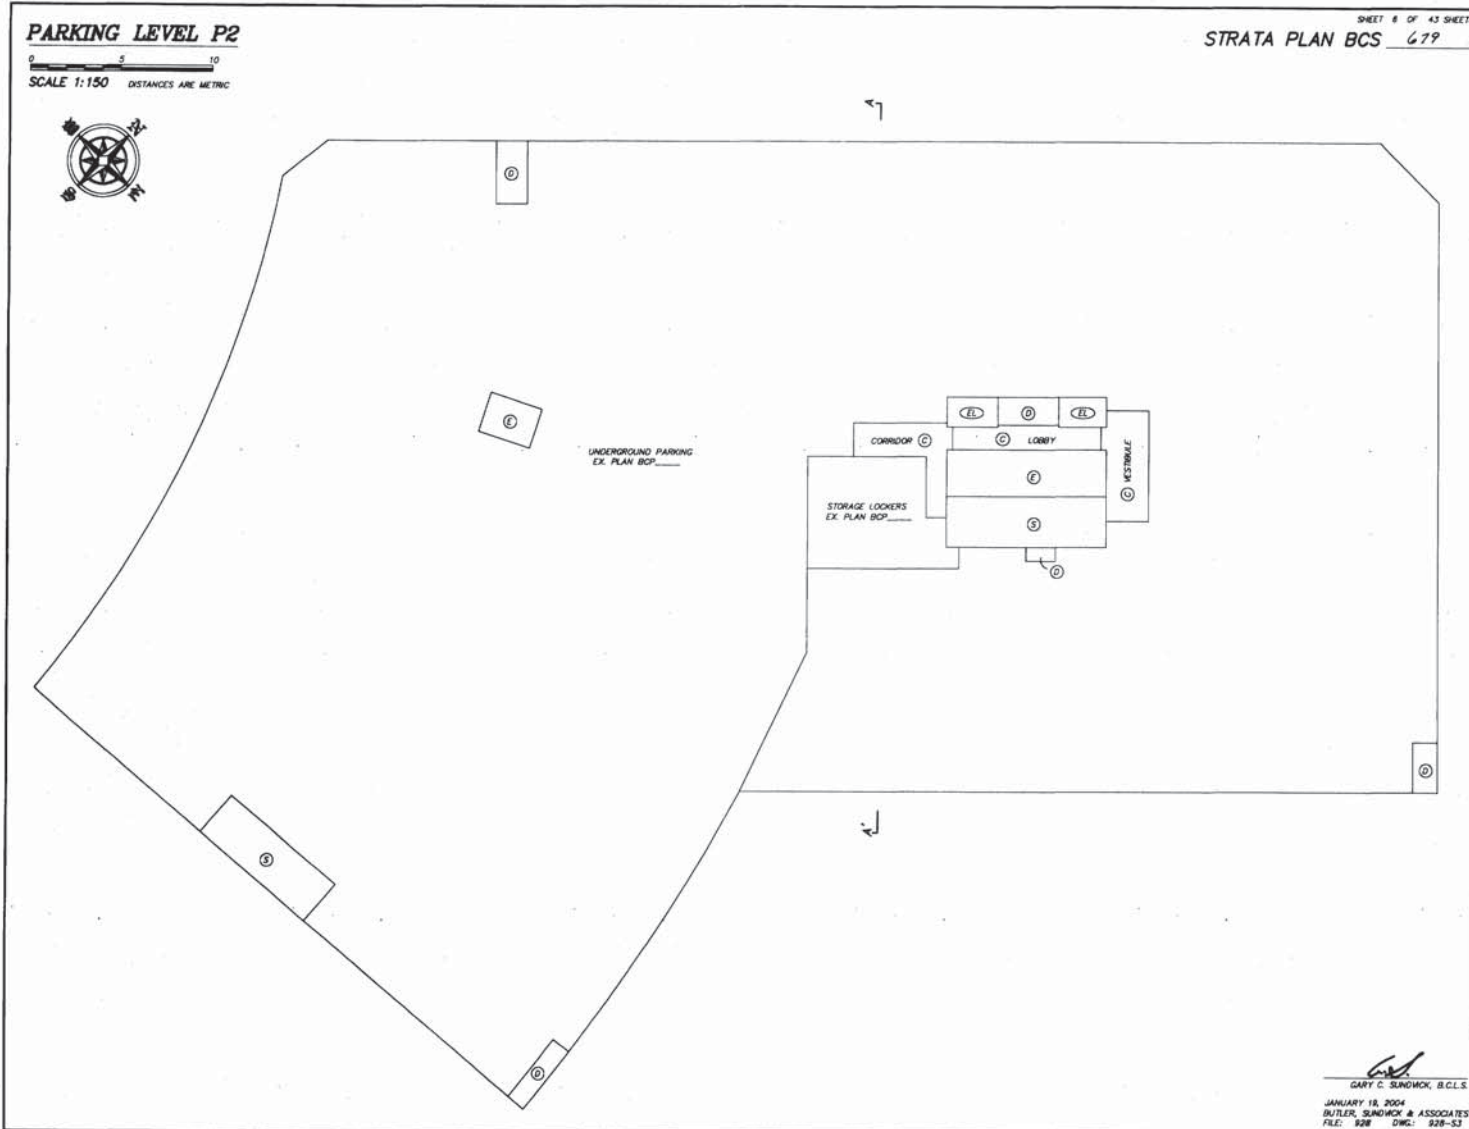


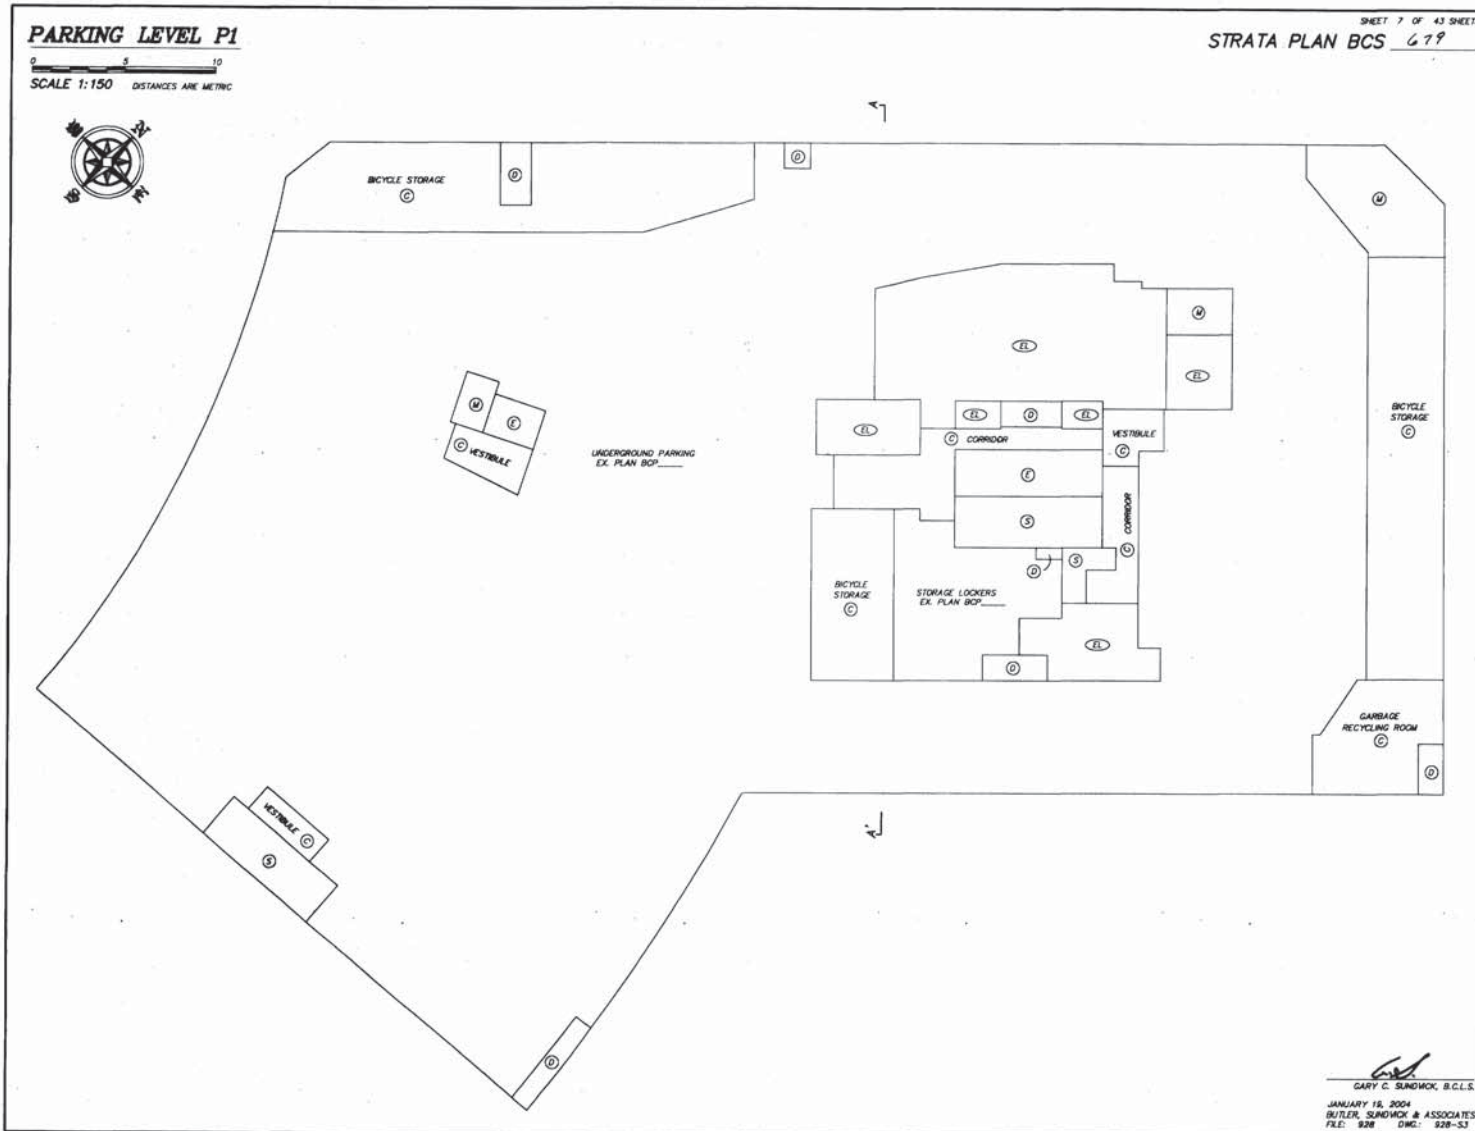


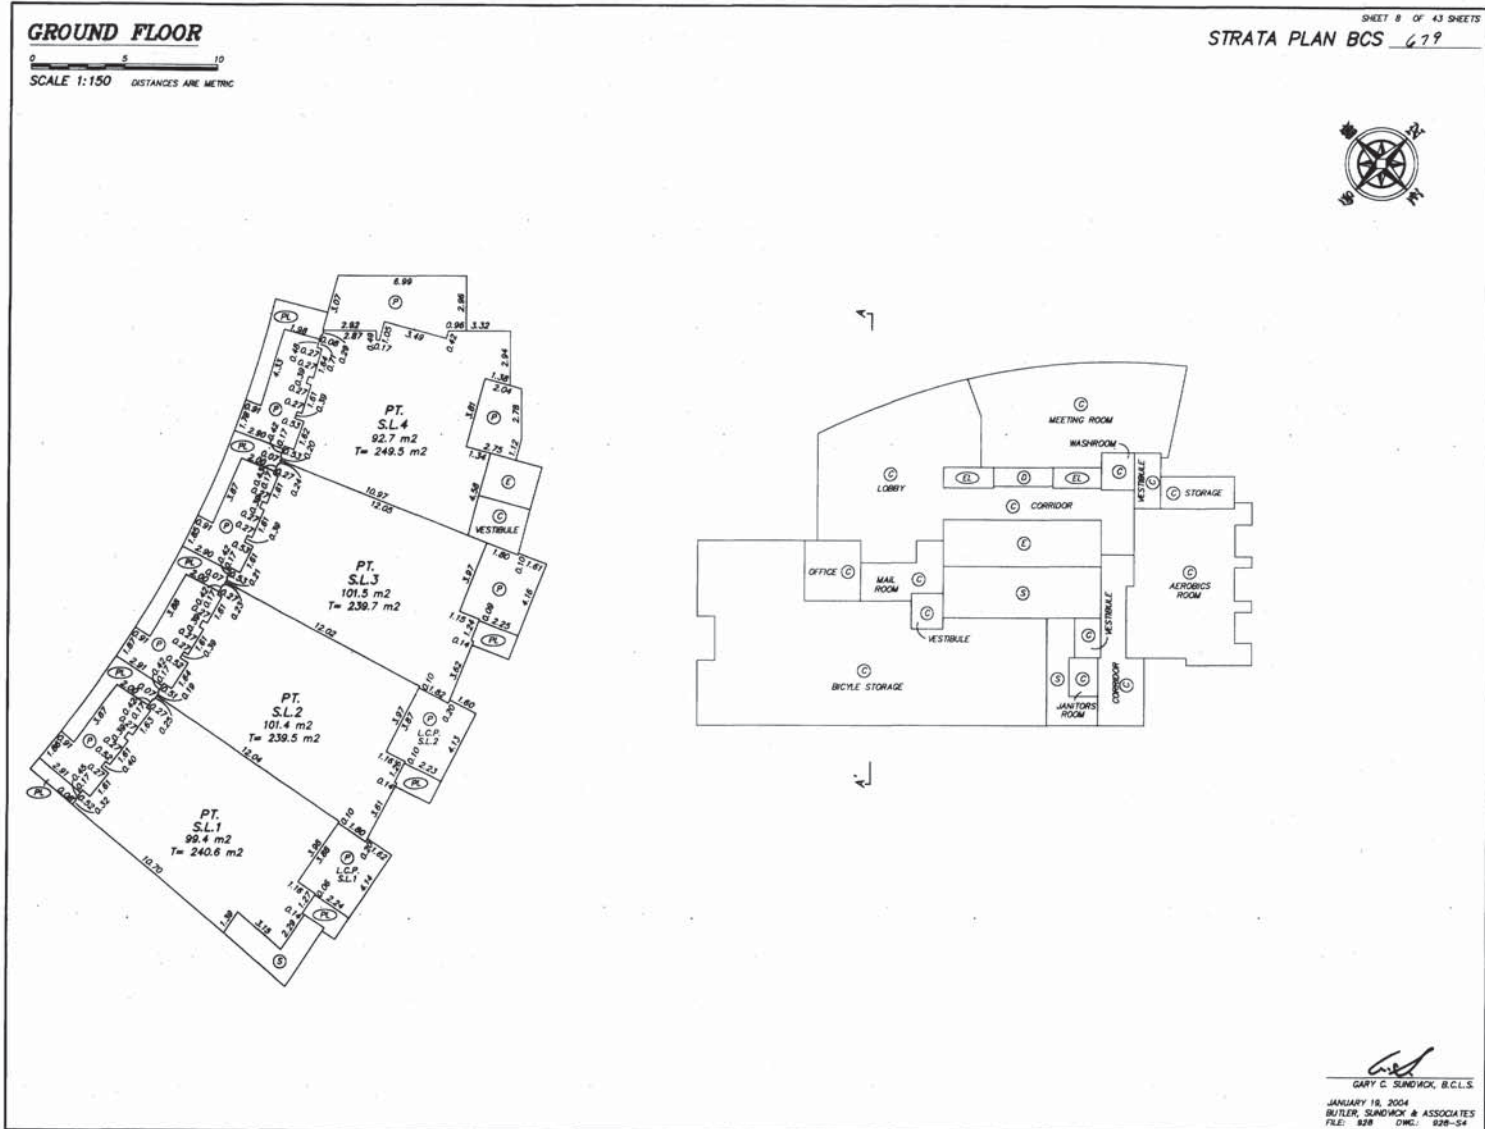

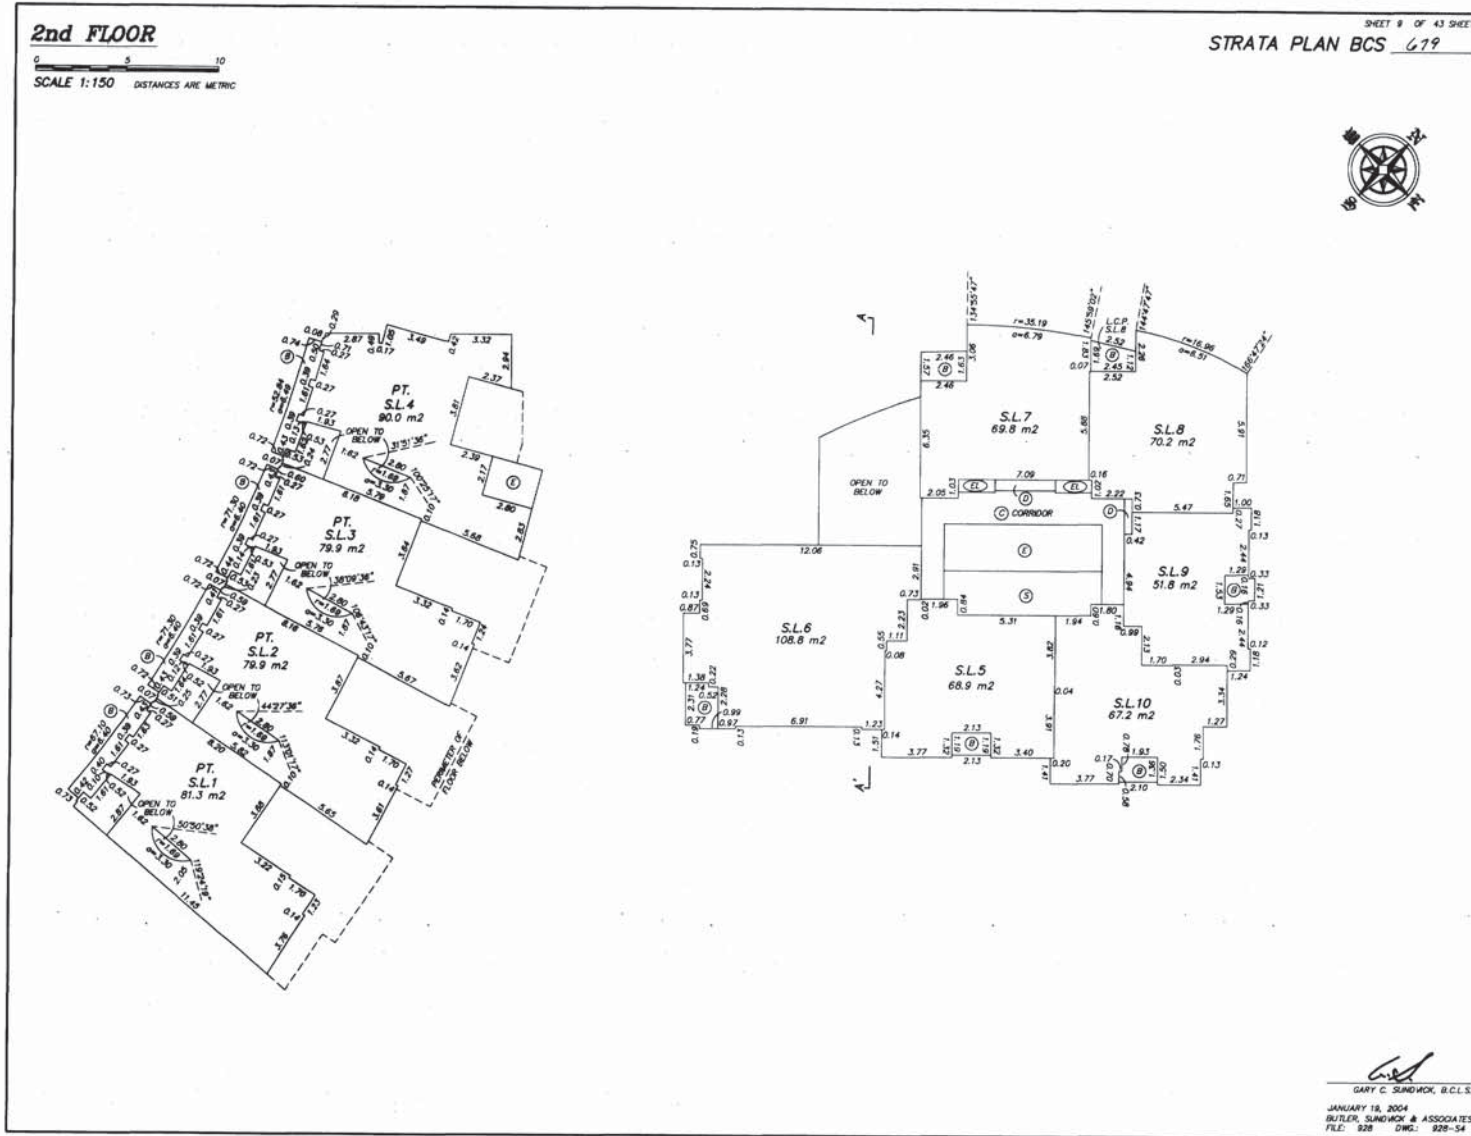

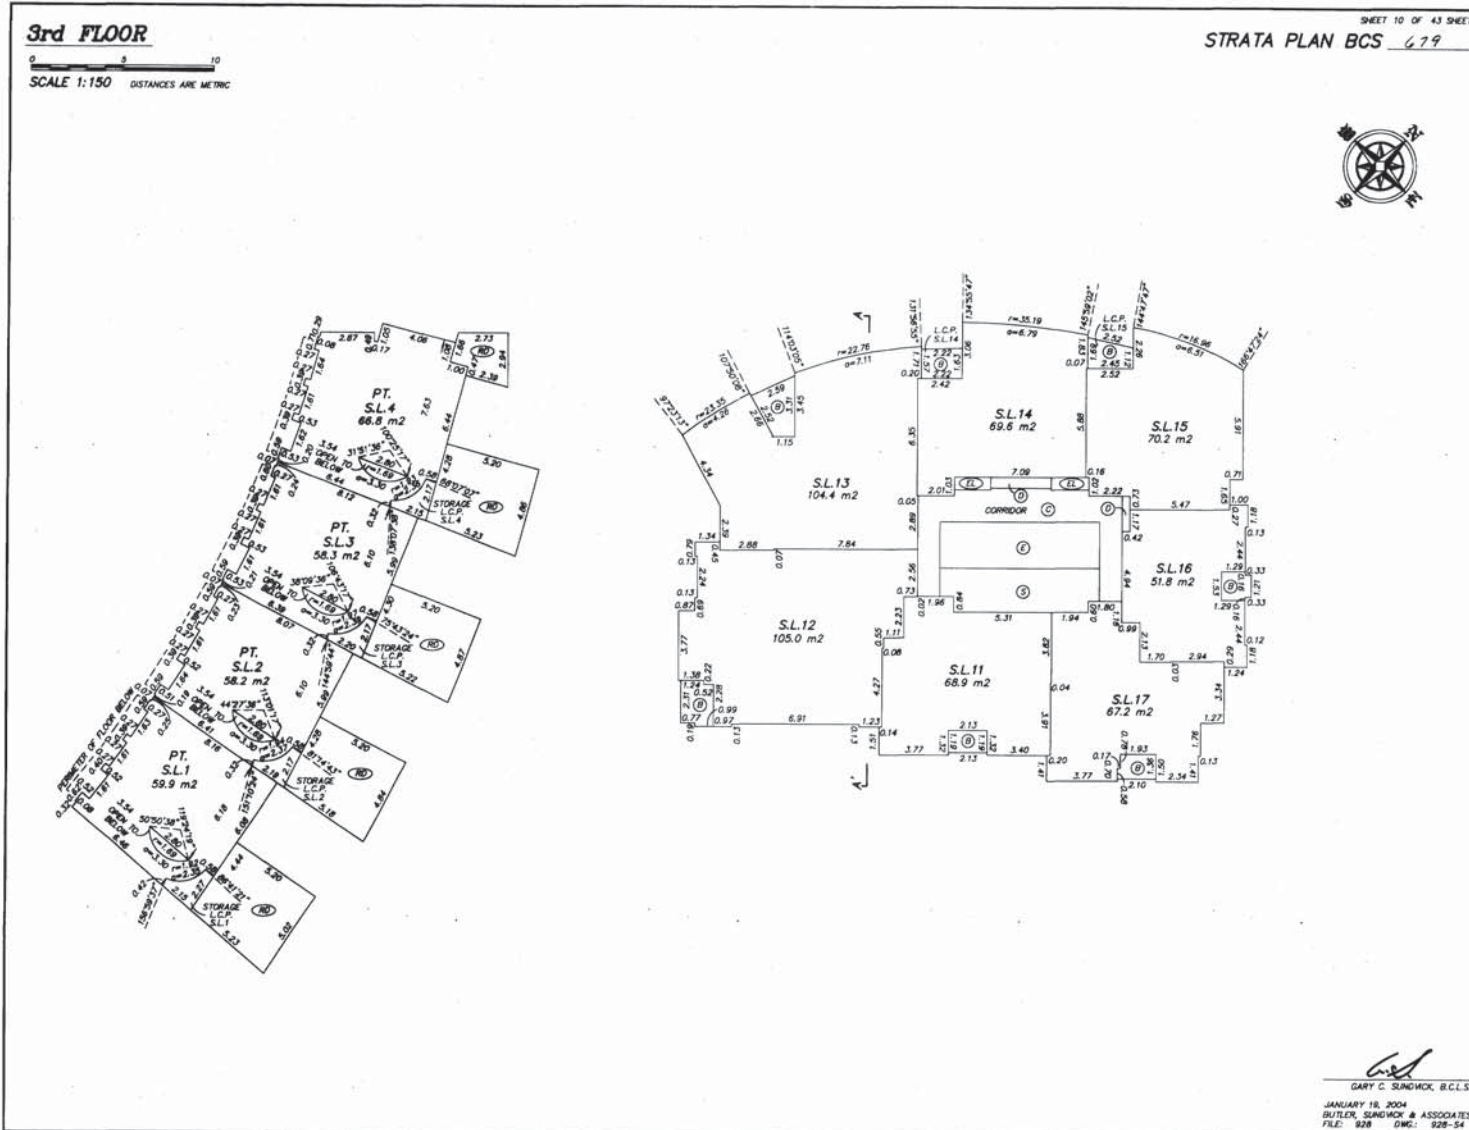

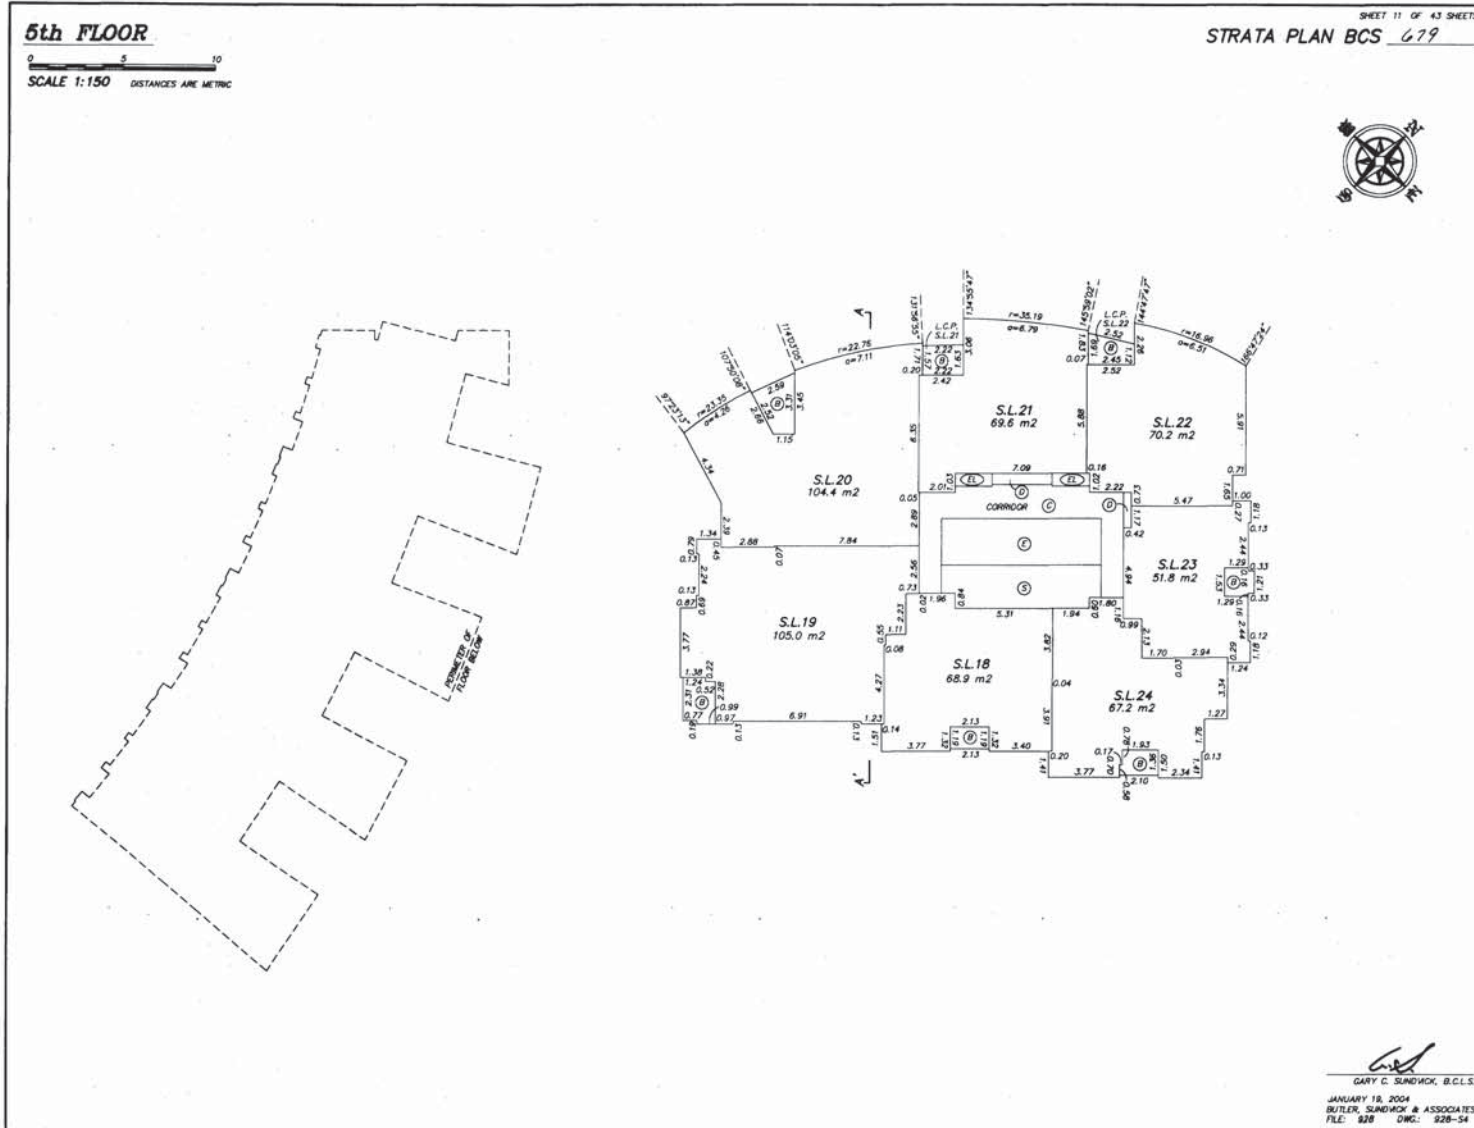

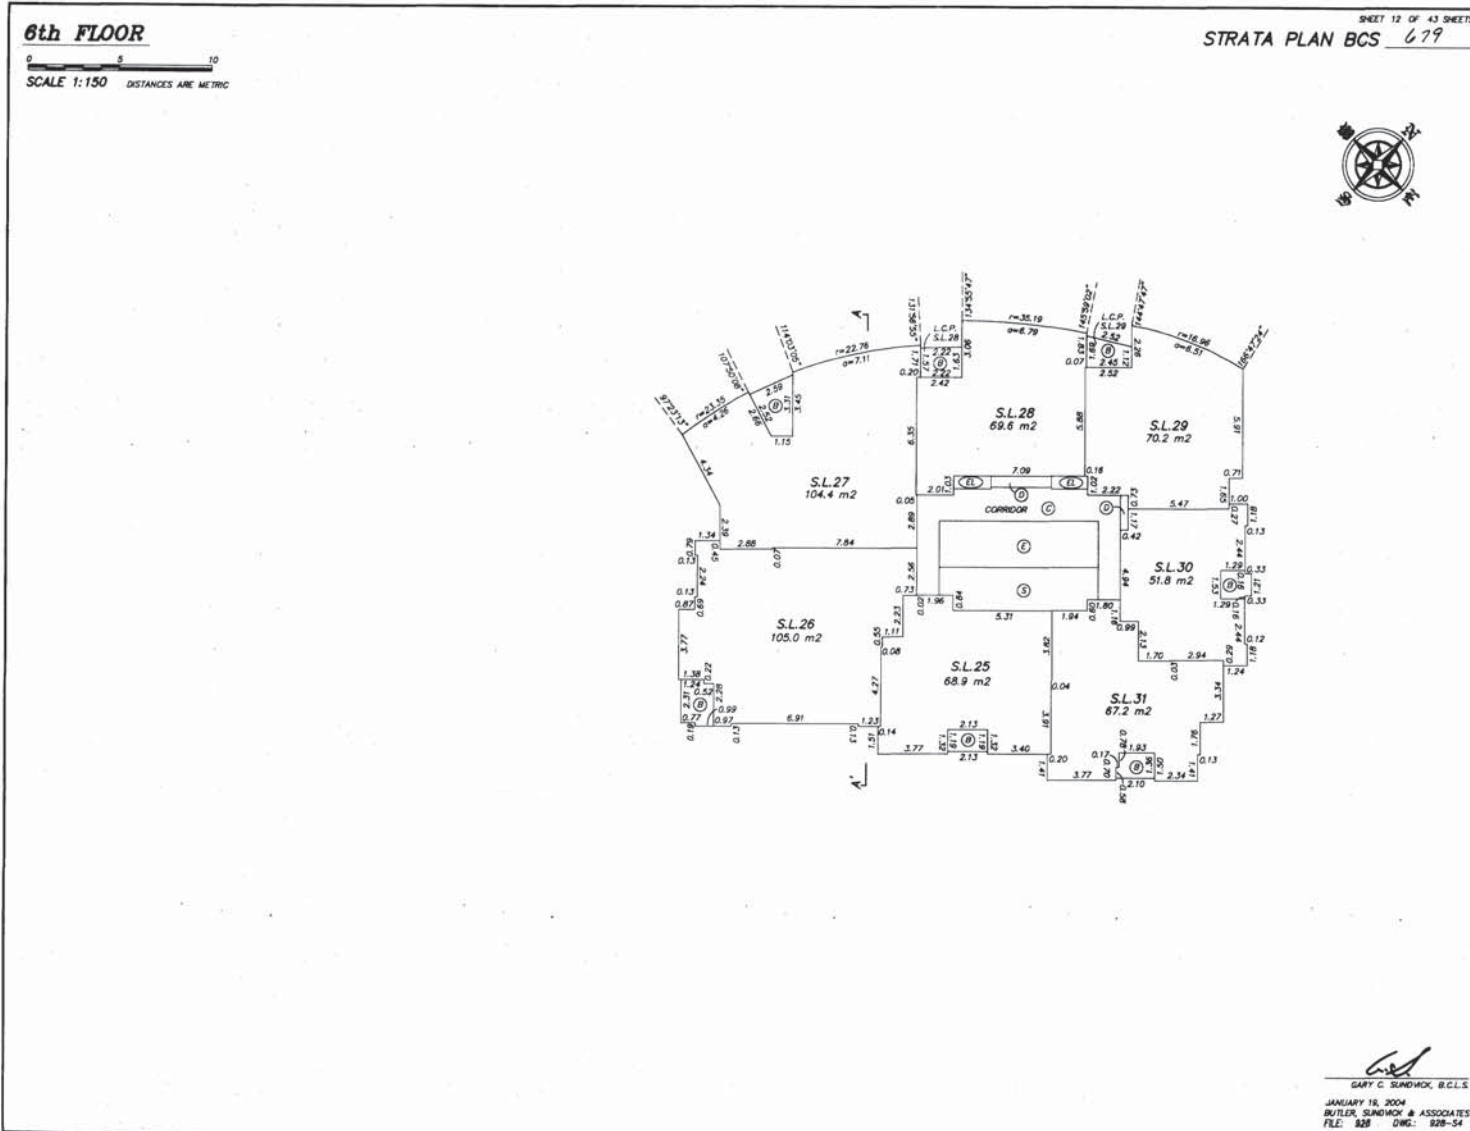


10th FLOOR

STRATA PLAN BCS 679

SHEET 16 OF 43 SHEETS

SCALE 1:150 DISTANCES ARE METRIC

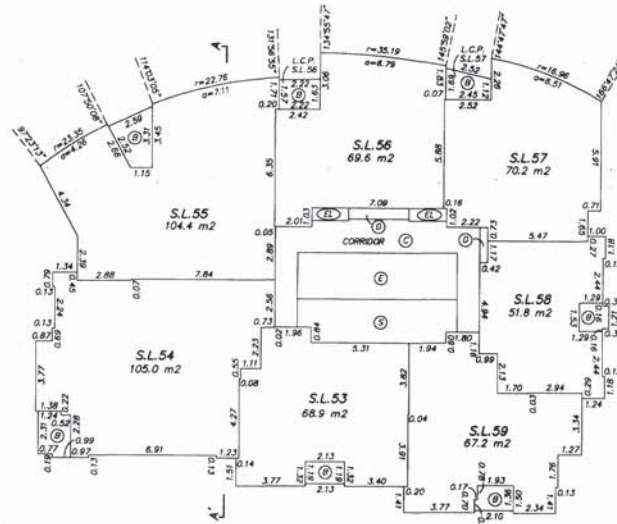

Gary C. Sundmok
GARY C. SUNDMOK, B.C.L.S.
JANUARY 18, 2004
BUTLER, SUNDMOK & ASSOCIATES
FILE: 928 DWG: 928-54

